

ADD-A-BATHROOM

Prefab Bathrooms a leading Distributor for Add-A-Bathroom modular bathroom systems


FP800 Right Hand Shower

PH: 02 8783 7077

Left hand shower also available

| | | | |
|-----------------|--------|-----------------|--------|
| Internal Length | 1720mm | External Length | 1800mm |
| Internal Width | 800mm | External Width | 880mm |
| Internal Height | 2135mm | External Height | 2250mm |

* Note: No power point can be installed in this bathroom due to Australian Electrical Standard AS/NZS 3000:2007

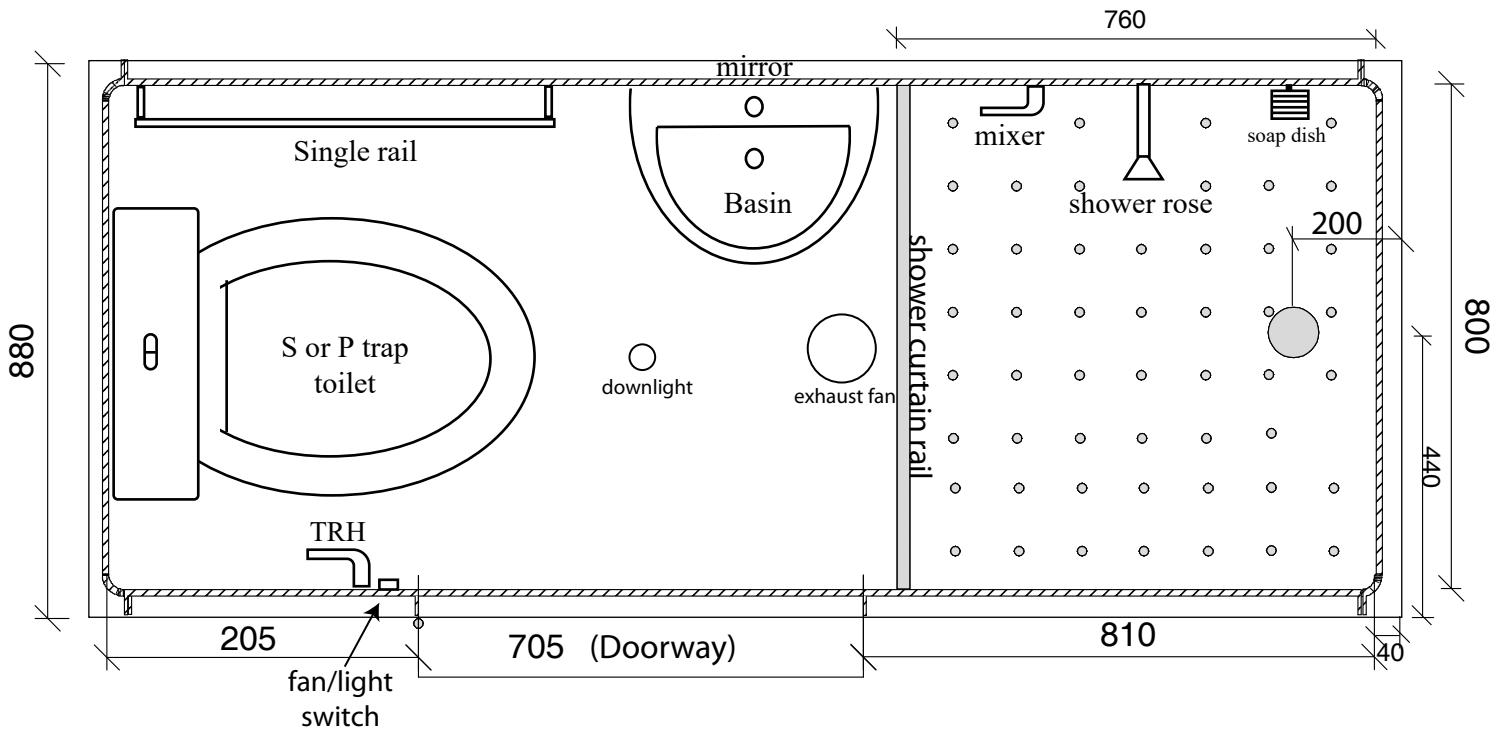

Please sign acceptance copy and return with your order.

Name:.....

Email Address:

Address:..... PH:.....

Sign

Date:...../...../.....

- | | | |
|---|--|---|
| <input type="checkbox"/> S-Trap Pan exits floor | <input type="checkbox"/> Right Hand Shower | <input type="checkbox"/> Smooth Wall Effect |
| <input type="checkbox"/> P-Trap Pan exits rear wall | | <input type="checkbox"/> Tiled Wall Effect |

PO Box 666
 Moorebank NSW 1875
Showroom: U 9/10 Ash Road
 Prestons NSW 2170

brad@prefabbathrooms.com.au
 PH: 02 8783 7077
 Mob: 0418 961 704