

ADD-A-BATHROOM

Prefab Bathrooms a leading Distributor for Add-A-Bathroom modular bathroom systems


FP1400 Left Hand Shower

Right Hand shower also available

Internal Length	2200mm	External Length	2280mm
Internal Width	1320mm	External Width	1400mm
Internal Height	2175mm	External Height	2250mm

PH: 02 8783 7077

* Note: Single GPO mounted on end wall to comply with Australian Electrical Standard AS/NZS 3000:2007

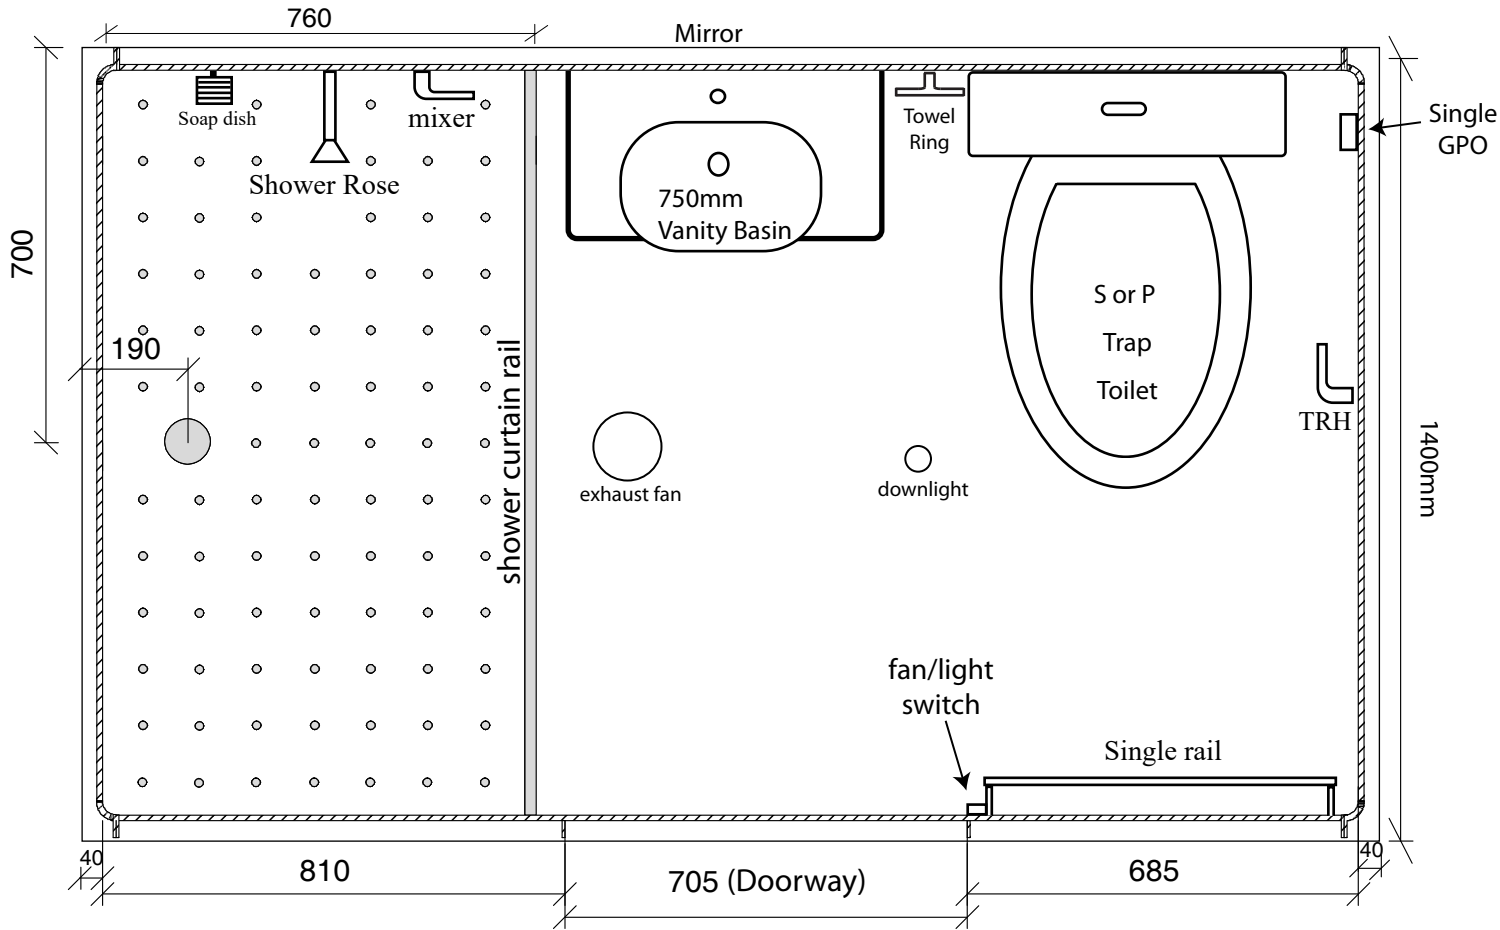

Please sign acceptance copy and return with your order.

Name:.....

Email Address:.....

Address:..... PH:.....

Sign

Date:...../...../.....

- | | | |
|---|--|---|
| <input type="checkbox"/> S-Trap Pan exits floor | <input type="checkbox"/> Left Hand Shower | <input type="checkbox"/> Smooth Wall Effect |
| <input type="checkbox"/> P-Trap Pan exits rear wall | <input type="checkbox"/> Tiled Wall Effect | |

PO Box 666
Moorebank NSW 1875
Showroom: U 9/10 Ash Road
Prestons NSW 2170

brad@prefabbathrooms.com.au
PH: 02 8783 7077
Mob: 0418 961 704