


NSW Distributor PH: 02 8783 7077

PO Box 666
 Moorebank NSW 1875
Showroom: U 9/10 Ash Road
 Prestons NSW 2170

FP2700 Accessible Bathroom

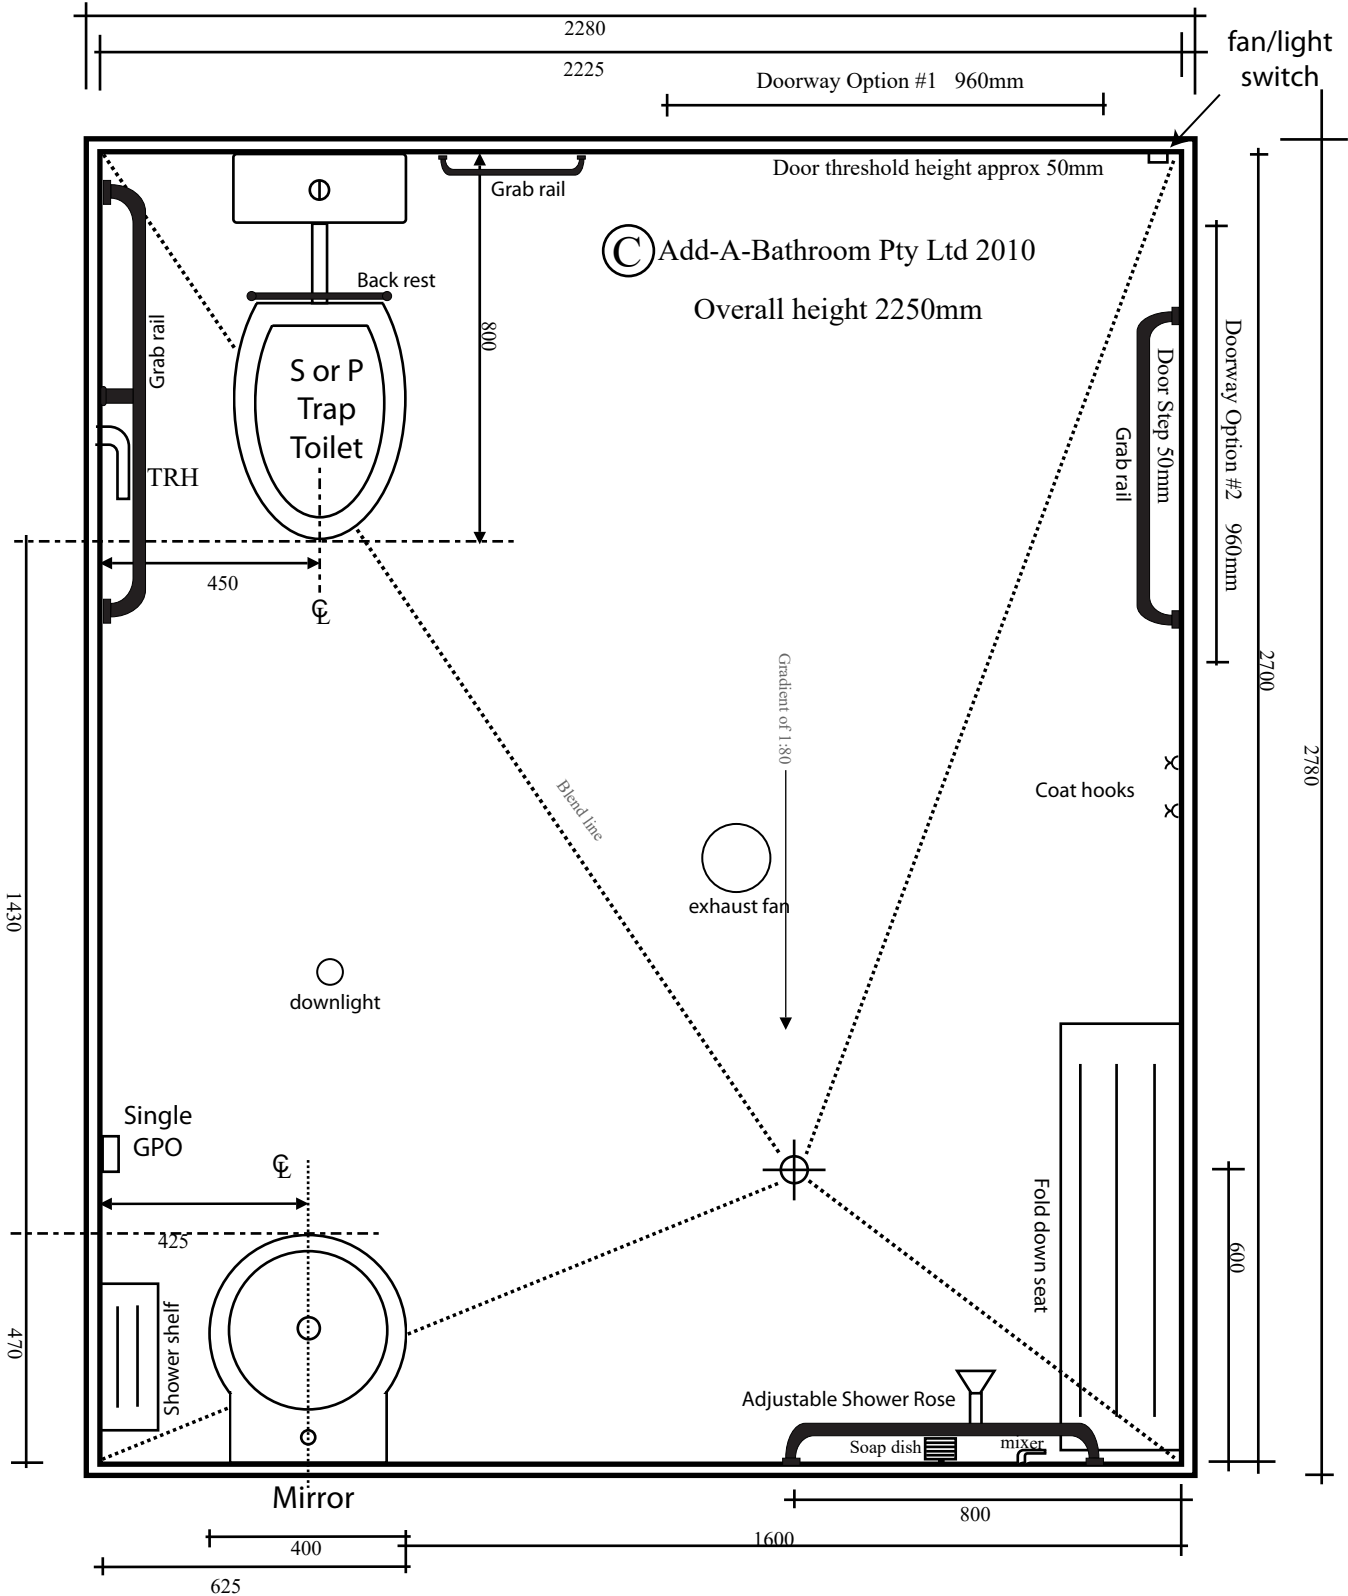

Please sign acceptance copy and return with your order.

Name:

Email Address:

Address: PH:

Sign

Date:/...../.....

- | | | |
|--|--|---|
| <input type="checkbox"/> S-Trap Toilet exits floor | <input type="checkbox"/> Door Option 1 | <input type="checkbox"/> Smooth Wall Effect |
| <input type="checkbox"/> P-Trap Toilet exits rear wall | <input type="checkbox"/> Door Option 2 | <input type="checkbox"/> Tiled Wall Effect |