

# ADD-A-BATHROOM

Prefab Bathrooms a leading Distributor for Add-A-Bathroom modular bathroom systems

## FP1400 Right Hand Shower


**PH: 02 8783 7077**

Left Hand shower also available

Internal Length 2200mm  
Internal Width 1320mm  
Internal Height 2175mm

External Length 2280mm  
External Width 1400mm  
External Height 2250mm

\* Note: Single GPO mounted on end wall to comply with Australian Electrical Standard AS/NZS 3000:2007

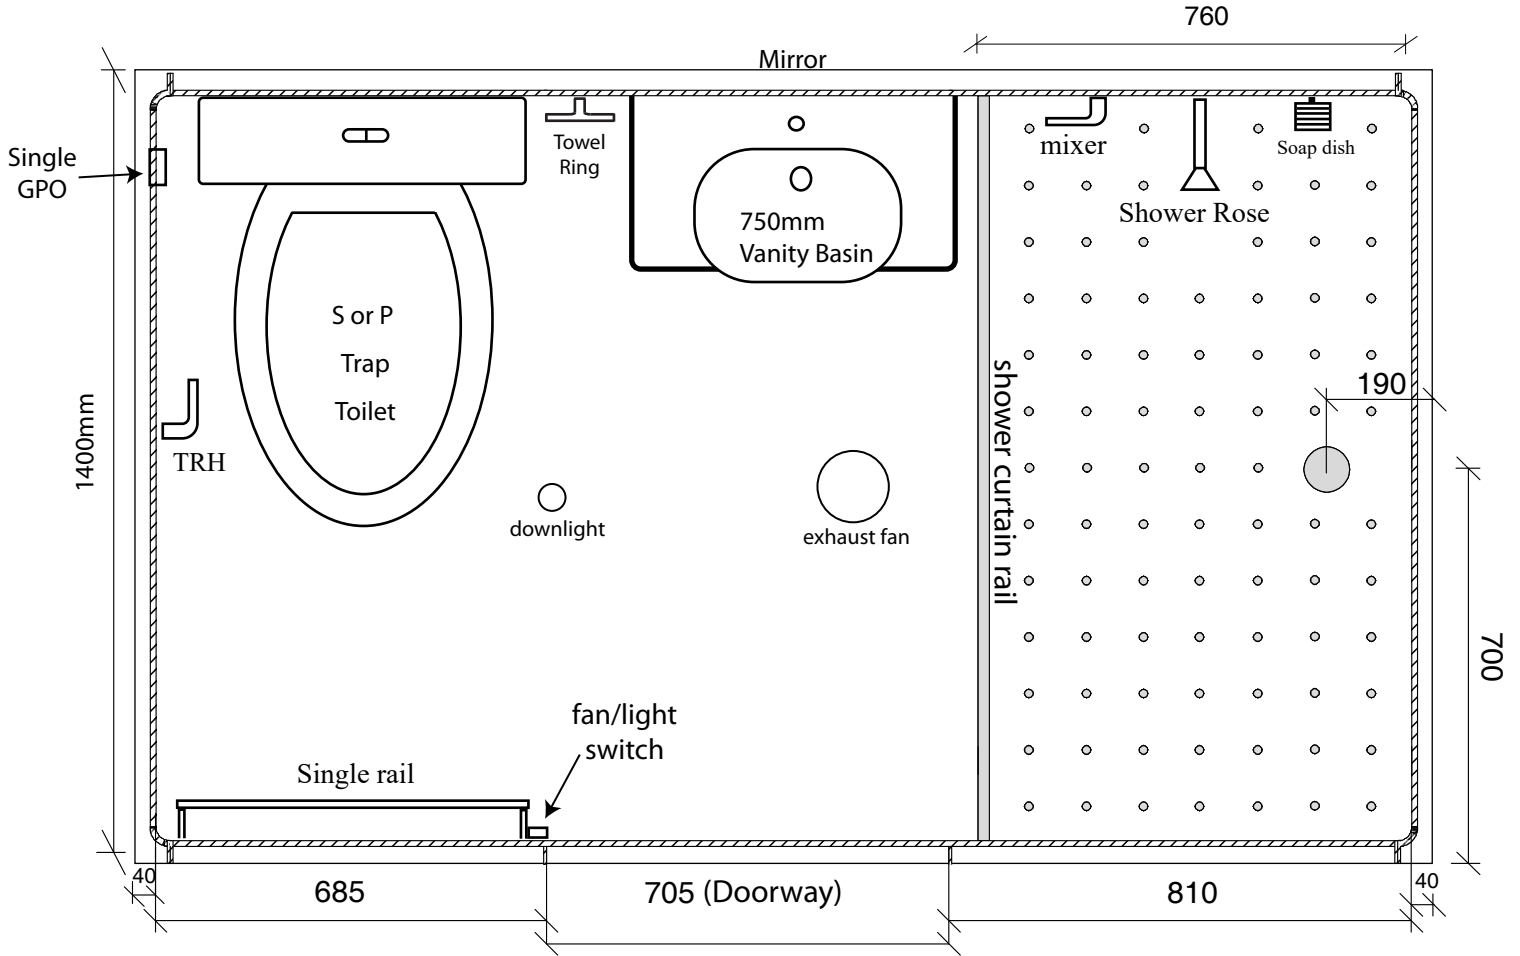

Please sign acceptance copy and return with your order.

Name:.....

Email Address:.....

Address:..... PH:.....

Sign .....

Date:...../...../.....

- S-Trap Pan exits floor
- P-Trap Pan exits rear wall
- Right Hand Shower
- Smooth Wall Effect
- Tiled Wall Effect

PO Box 666  
Moorebank NSW 1875  
**Showroom:** U 9/10 Ash Road  
Prestons NSW 2170

[brad@prefabbathrooms.com.au](mailto:brad@prefabbathrooms.com.au)  
PH: 02 8783 7077  
Mob: 0418 961 704