

ADD-A-BATHROOM

Prefab Bathrooms a leading Distributor for Add-A-Bathroom modular bathroom systems

FP1000 Left Hand Shower


PH: 02 8783 7077

Right Hand shower also available

Internal Length 2200mm
Internal Width 900mm
Internal Height 2175mm

External Length 2280mm
External Width 980mm
External Height 2250mm

* Note: Single GPO mounted on end wall to comply with Australian Electrical Standard AS/NZS 3000:2007

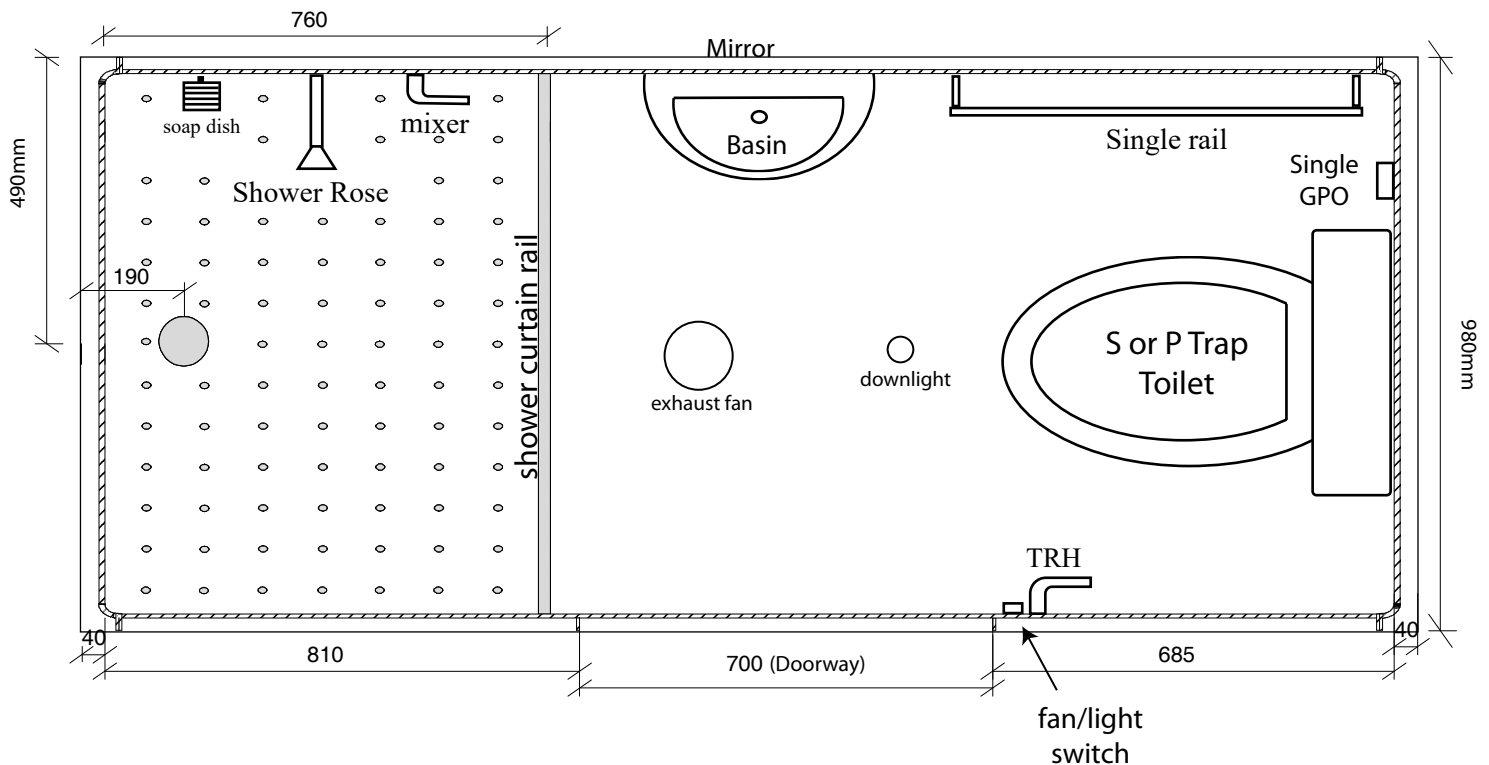

Please sign acceptance copy and return with your order.

Name:

Email Address:

Address: PH:

Sign

Date:/...../.....

- | | | |
|---|---|---|
| ☐ S-Trap Pan exits floor | ☐ Left Hand Shower | ☐ Smooth Wall Effect |
| ☐ P-Trap Pan exits rear wall | ☐ Optional Vanity | ☐ Tiled Wall Effect |

PO Box 666
Moorebank NSW 1875
Showroom: U 9/10 Ash Road
Prestons NSW 2170

brad@prefabbathrooms.com.au
PH: 02 8783 7077
Mob: 0418 961 704