

# ADD-A-BATHROOM

Prefab Bathrooms a leading Distributor for Add-A-Bathroom modular bathroom systems


## FP800 Left Hand Shower

**PH: 02 8783 7077**

Right hand shower also available

Internal Length	1720mm	External Length	1800mm
Internal Width	800mm	External Width	880mm
Internal Height	2135mm	External Height	2250mm

\* Note: No power point can be installed in this bathroom due to Australian Electrical Standard AS/NZS 3000:2007

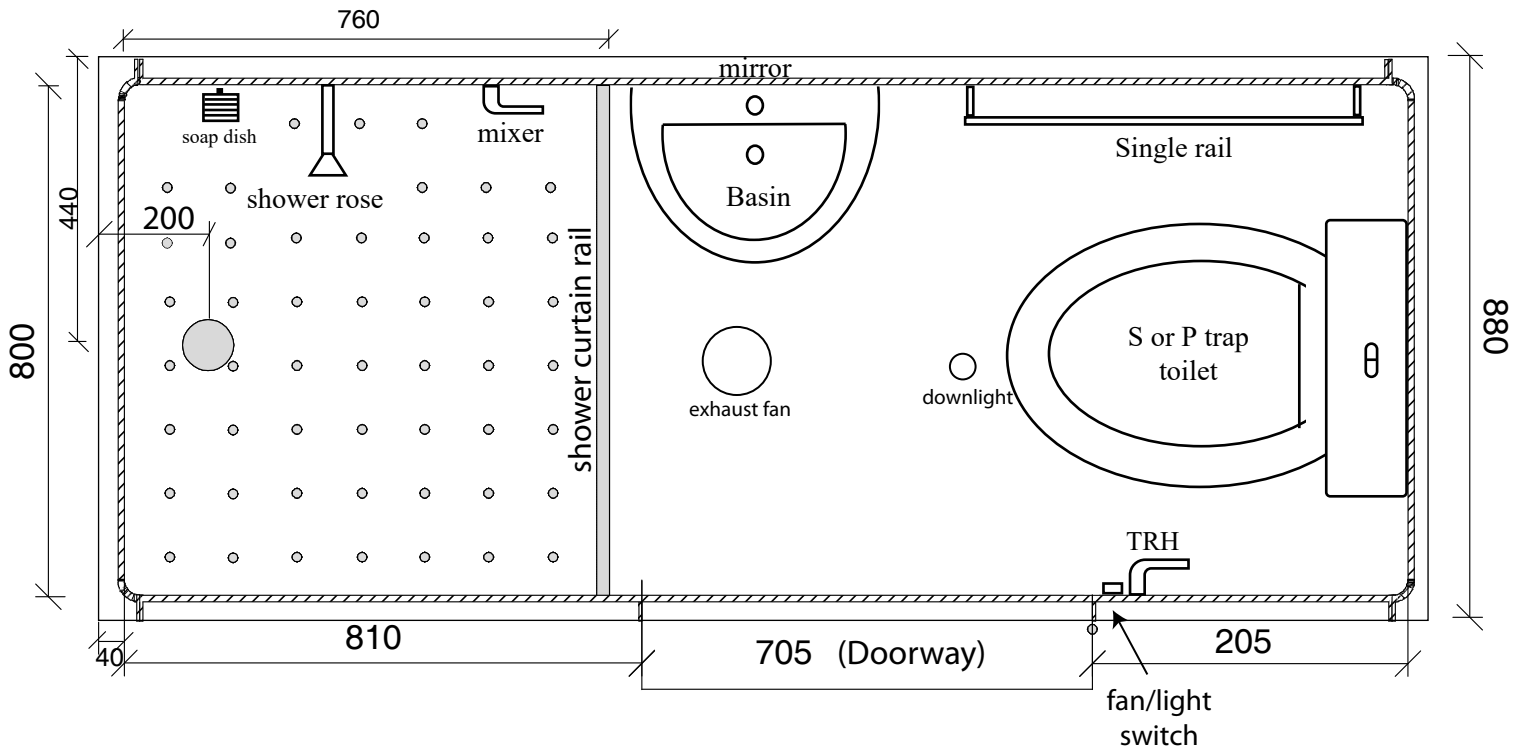

Please sign acceptance copy and return with your order.

Name:.....

Email Address:.....

Address:..... PH:.....

Sign .....

Date:...../...../.....

- |   |   |   |
|---|---|---|
| <input type="checkbox"/> S-Trap Pan exits floor     | <input type="checkbox"/> Left Hand Shower | <input type="checkbox"/> Smooth Wall Effect |
| <input type="checkbox"/> P-Trap Pan exits rear wall |   | <input type="checkbox"/> Tiled Wall Effect  |

PO Box 666  
 Moorebank NSW 1875  
**Showroom:** U 9/10 Ash Road  
 Prestons NSW 2170

[brad@prefabbathrooms.com.au](mailto:brad@prefabbathrooms.com.au)  
 PH: 02 8783 7077  
 Mob: 0418 961 704