

ADD-A-BATHROOM

Prefab Bathrooms a leading Distributor for Add-A-Bathroom modular bathroom systems

FP900 Left Hand Shower


PH: 02 8783 7077

Right hand shower also available

Internal Length 2000mm
Internal Width 800mm
Internal Height 2175mm

External Length 2080mm
External Width 880mm
External Height 2250mm

* Note: No power point can be installed in this bathroom due to Australian Electrical Standard AS/NZS 3000:2007

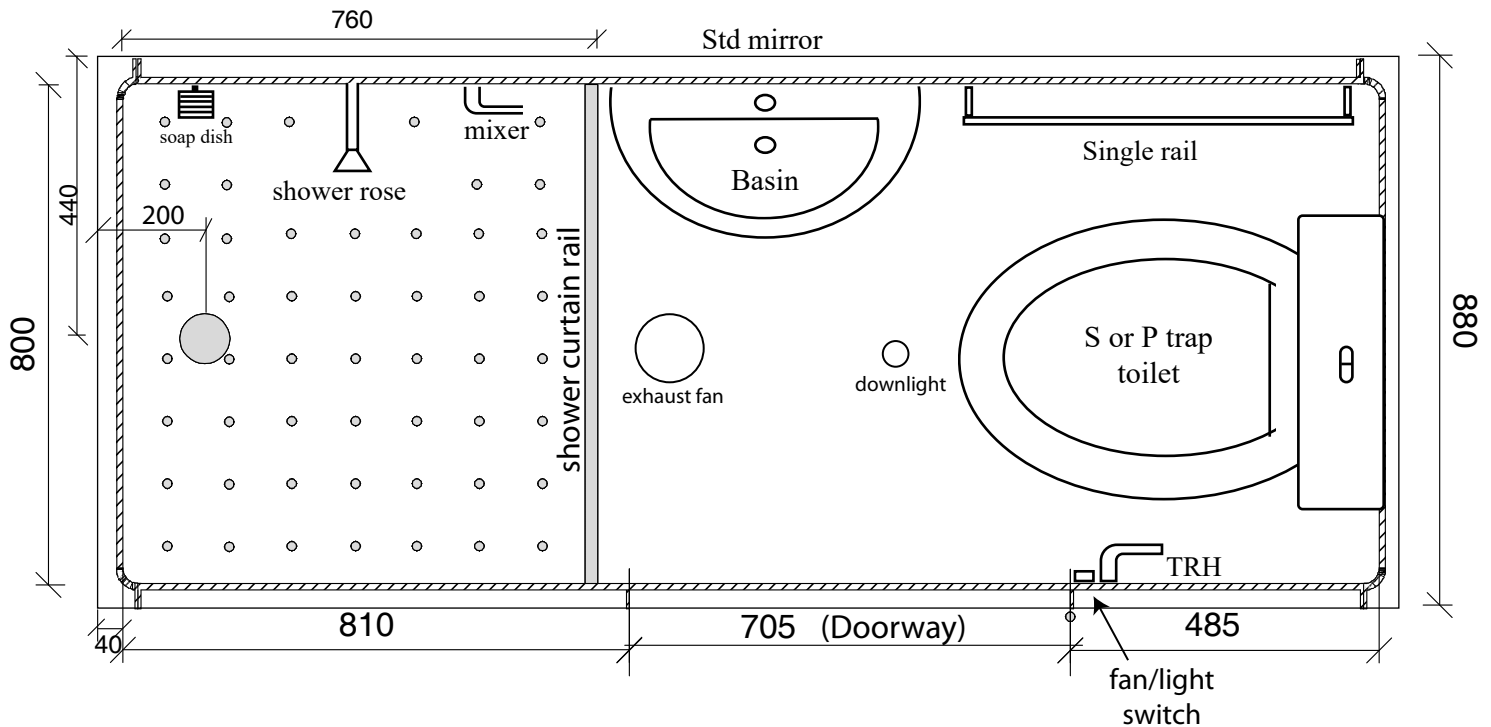

Please sign acceptance copy and return with your order.

Name:.....

Email Address:

Address:..... PH:.....

Sign

Date:...../...../.....

- S-Trap Pan exits floor
- P-Trap Pan exits rear wall
- Left Hand Shower
- Smooth Wall Effect
- Tiled Wall Effect

PO Box 666
Moorebank NSW 1875
Showroom: U 9/10 Ash Road
Prestons NSW 2170

brad@prefabbathrooms.com.au
PH: 02 8783 7077
Mob: 0418 961 704