


ADD-A-BATHROOM

Prefab Bathrooms a leading Distributor for Add-A-Bathroom modular bathroom systems

FP1900

PH: 02 8783 7077

Internal Length 2200mm External Length 2280mm
 Internal Width 1820mm External Width 1900mm
 Internal Height 2175mm External Height 2250mm

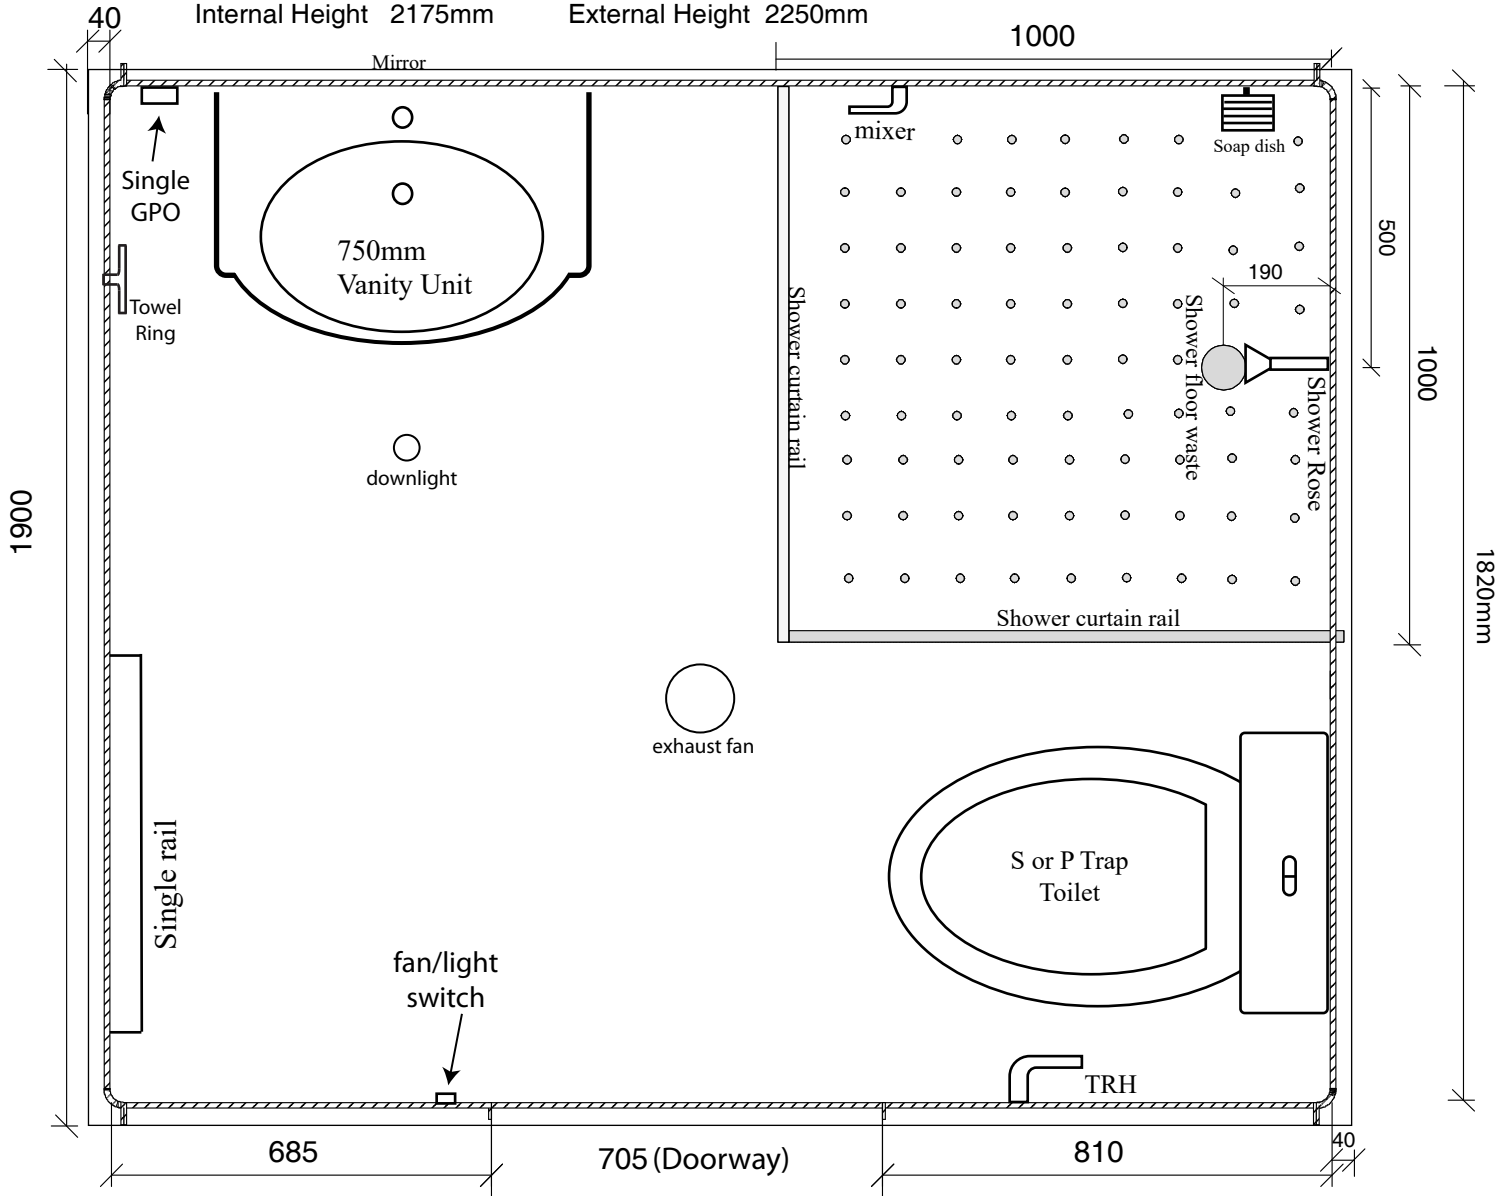

Please sign acceptance copy and return with your order.

Name:.....

Email Address:.....

Address:..... PH:.....

Sign

Date:...../...../.....

- S-Trap Pan exits floor
- Smooth Wall Effect
- P-Trap Pan exits rear wall
- Tiled Wall Effect

PO Box 666
 Moorebank NSW 1875
Showroom: U 9/10 Ash Road
 Prestons NSW 2170

brad@prefabbathrooms.com.au
 PH: 02 8783 7077
 Mob: 0418 961 704